



FLOOR PLAN

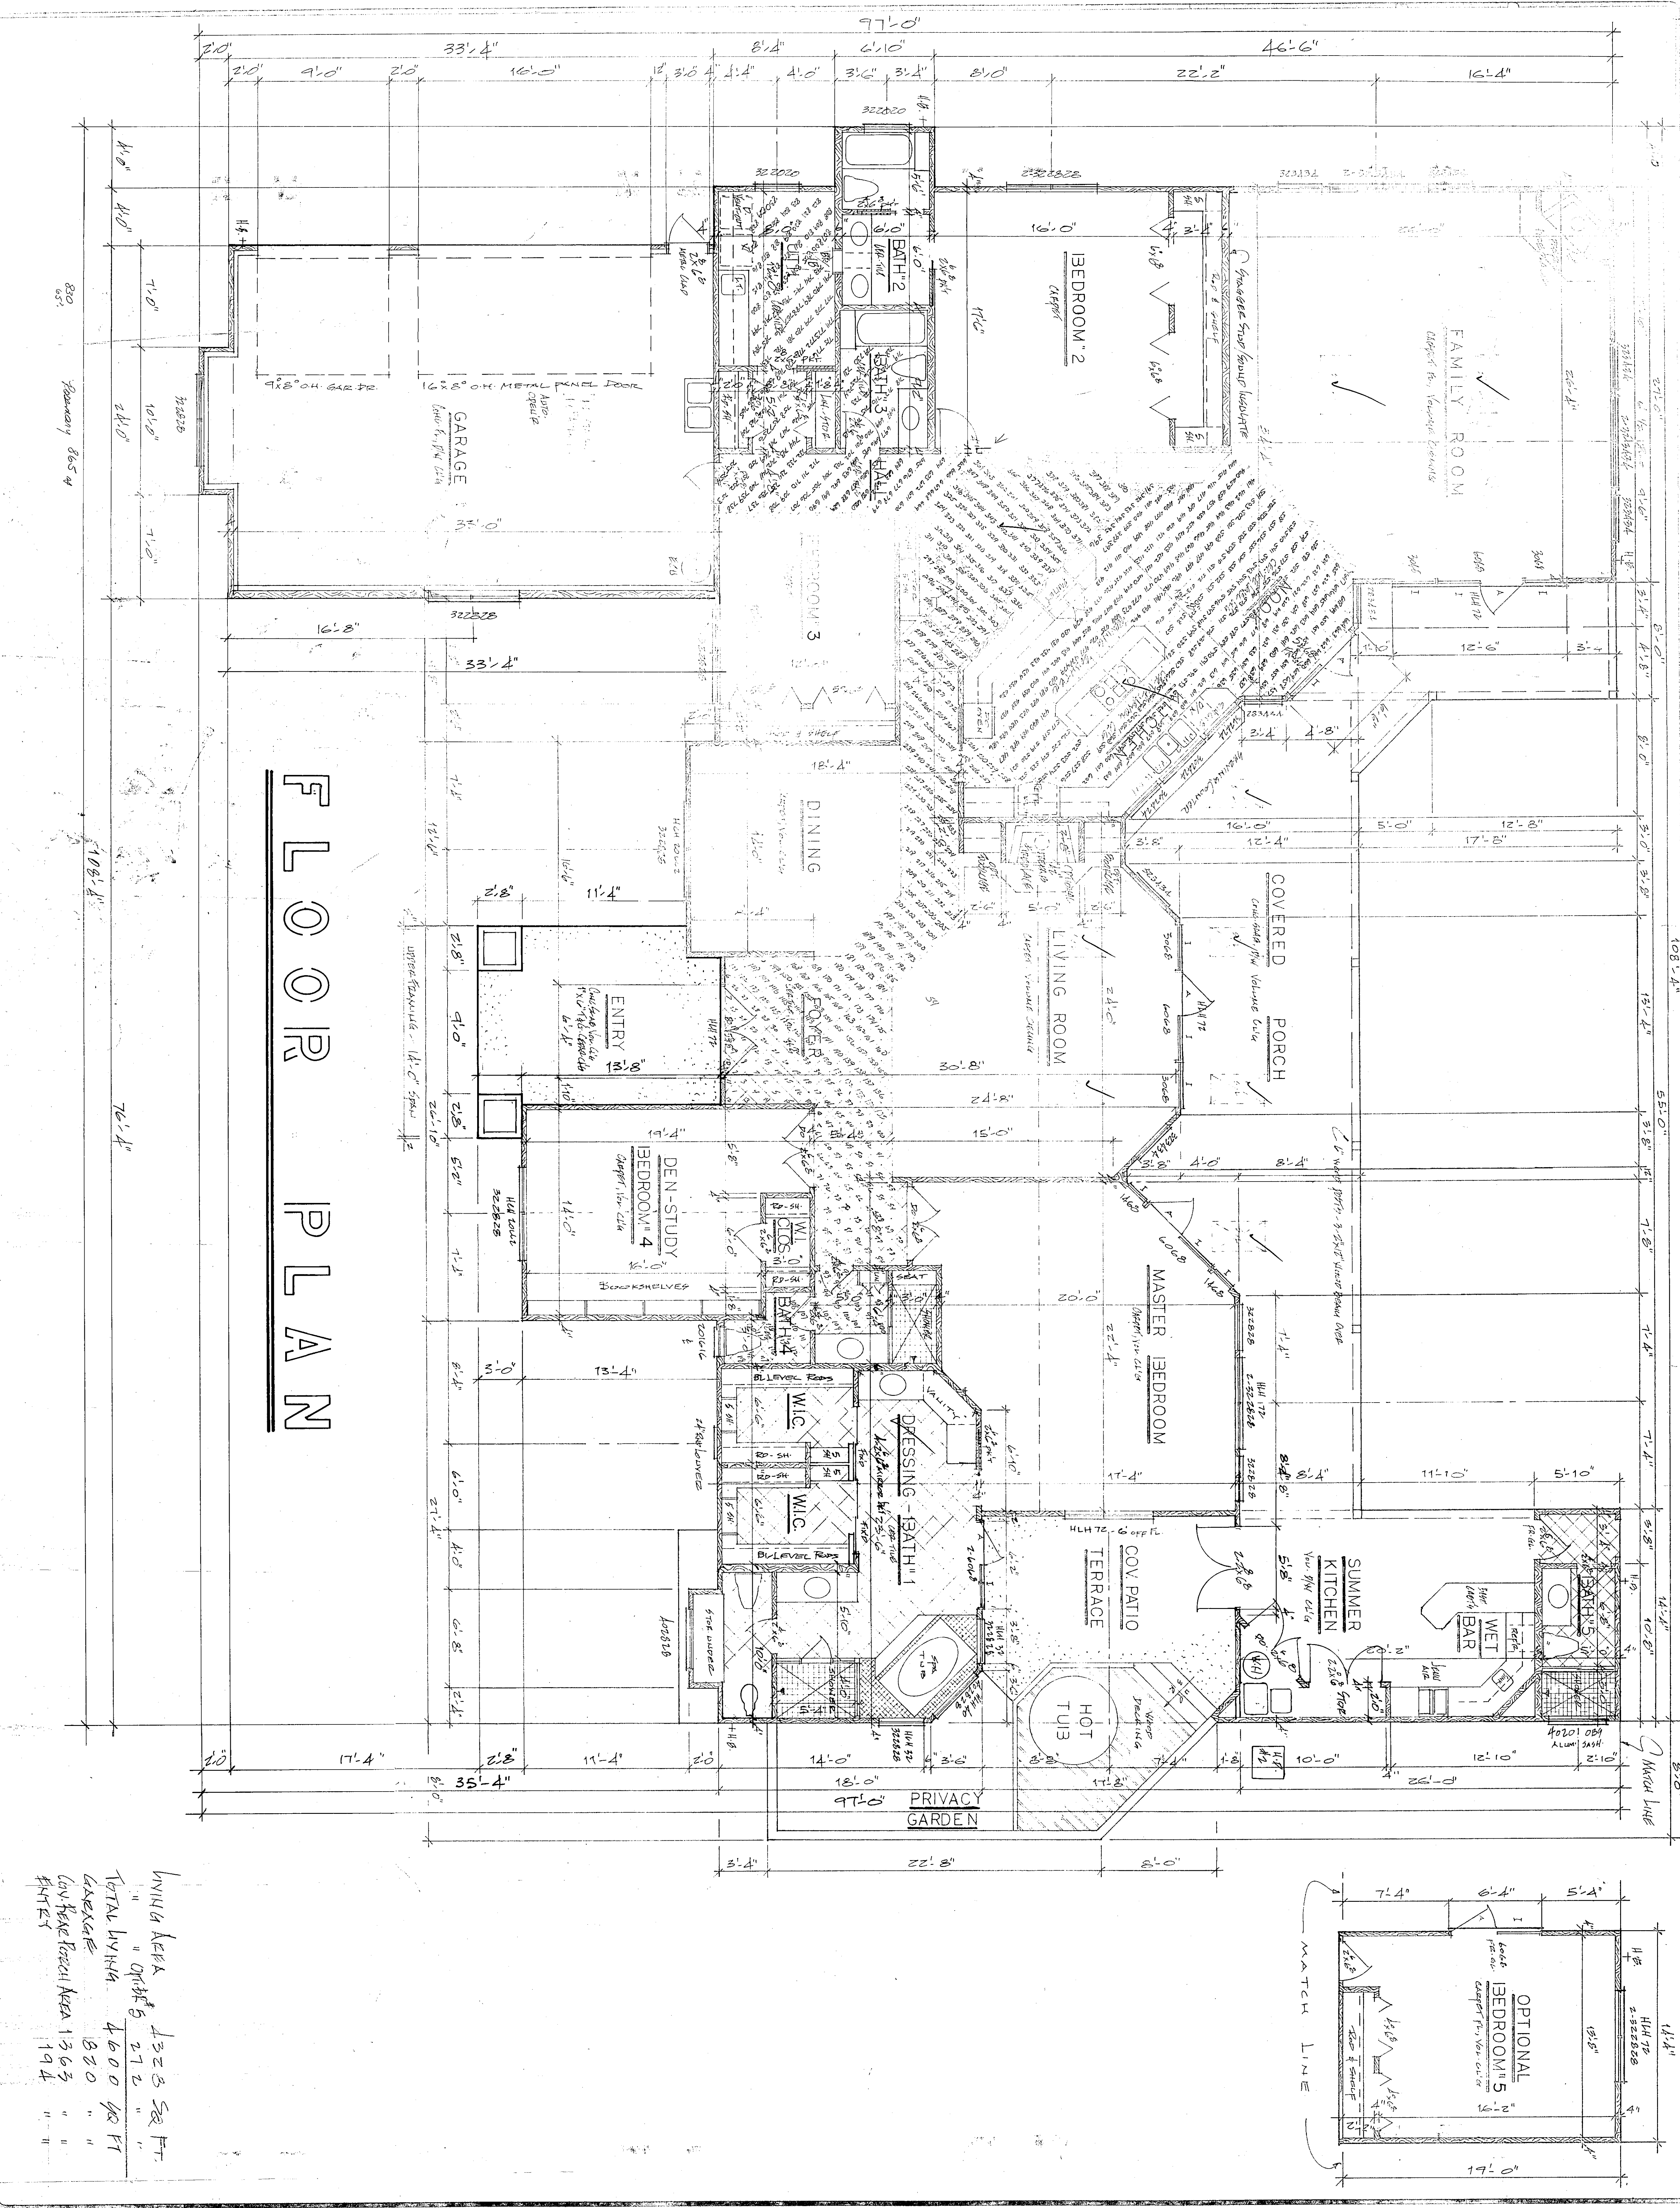

LIVING AREA 4328 SQ FT.
 TOTAL LIVING 4600 SQ FT.
 GARAGE 820 " "
 COVERED PORCH AREA 1363 " "
 POOL 194 " "

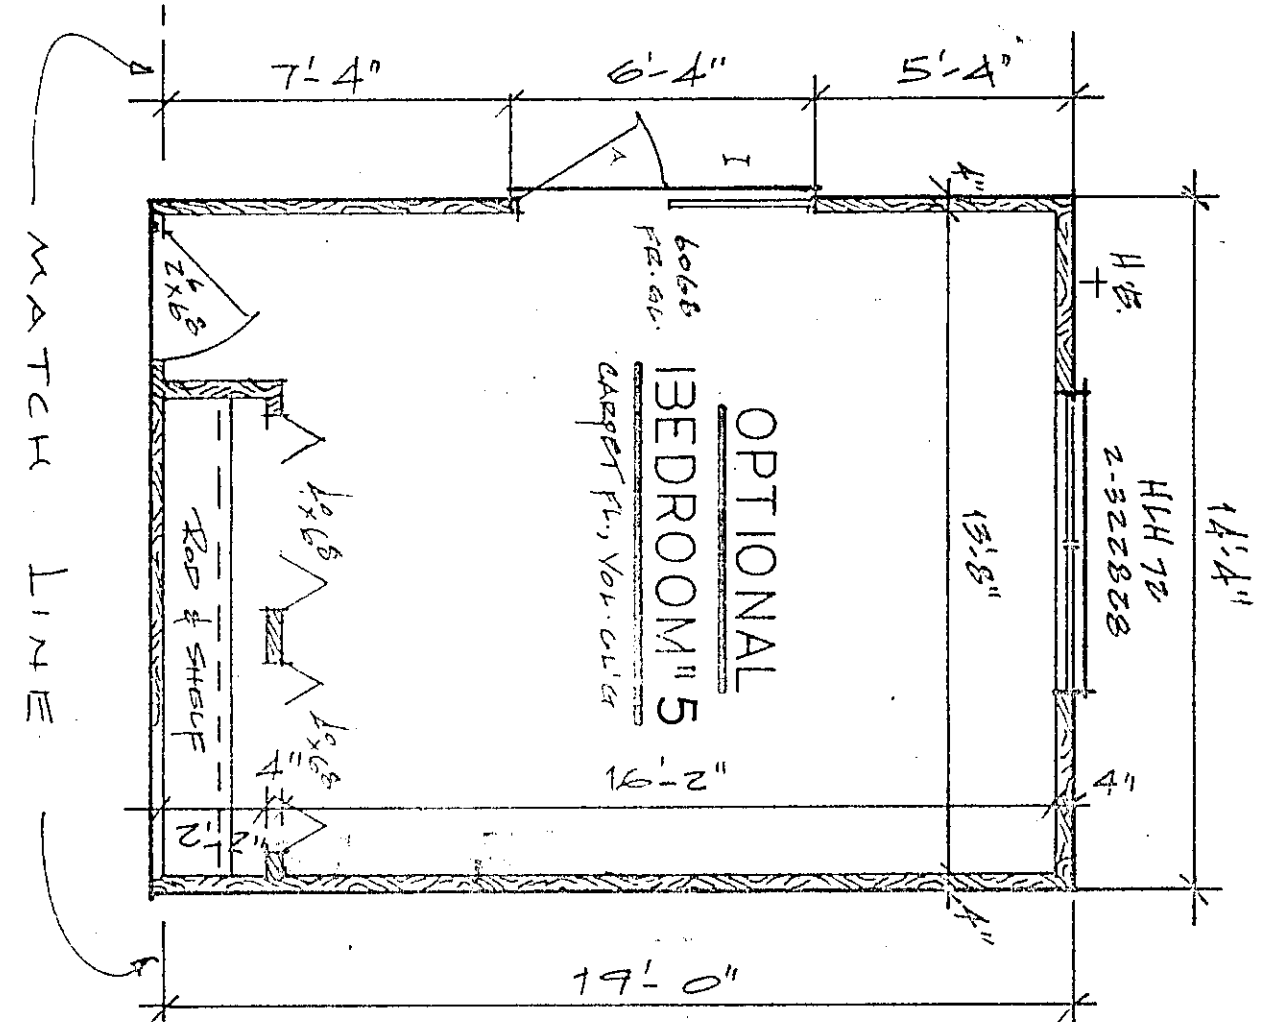

DRAWN	RB
CHECKED	RB
DATE	1/15/08
SHEET	1 OF 1

R. B. BENNETT
RESIDENTIAL DESIGNER
P.O. BOX 1006 APOPKA, FL 32704
305-889-9190

REVISIONS	BY
1/1/07	RB
12/10	RB
1/6/08	RB